


CURVE TABLE				
CURVE	LENGTH	RADIUS	Tangent	Delta
C1	12.55	25.00	6.41	28°46'08"
C2	43.42	284.00	21.75	8°45'38"
C3	48.32	316.00	24.21	8°45'38"
C4	72.88	316.00	36.60	13°12'49"
C5	65.50	284.00	32.89	13°12'49"
C6	143.84	316.00	73.19	26°04'50"
C7	5.20	20.00	2.62	14°54'24"
C8	6.79	20.00	3.43	12°56'45"
C9	100.06	66.00	62.48	86°51'41"
C10	55.43	66.00	29.47	48°07'26"
C11	11.99	20.00	6.18	34°21'09"
C12	11.99	20.00	6.18	34°21'09"
C13	43.07	66.00	22.33	37°23'10"
C14	97.78	66.00	60.35	84°52'55"
C15	44.85	66.00	23.22	38°45'38"
C16	11.99	20.00	6.18	34°21'09"
C17	48.34	30.00	31.24	92°19'24"
C18	37.67	316.00	18.86	6°49'49"
C19	29.07	284.00	14.55	5°51'52"
C20	55.80	284.00	27.99	11°15'25"
C21	65.57	284.00	32.93	13°13'42"
C22	24.07	316.00	12.04	47°21'53"
C23	101.17	284.00	60.35	84°52'55"
C24	16.77	284.00	8.39	3°20'57"
C25	1.81	316.00	0.90	0°19'41"
C26	93.70	316.00	47.19	16°59'19"
C27	21.41	284.00	10.71	4°19'08"
C28	11.99	20.00	6.18	34°21'09"
C29	30.41	66.00	15.48	26°23'51"
C30	83.46	66.00	48.35	72°26'37"
C31	69.39	66.00	38.29	60°14'38"
C32	5.41	20.00	2.72	15°29'37"
C33	6.58	20.00	3.32	18°51'32"
C34	39.26	25.00	24.99	89°59'08"
C35	39.28	25.00	25.01	90°00'52"
C36	47.33	30.00	30.20	90°23'03"
C37	35.11	25.00	21.15	80°27'50"
C38	2.88	316.00	1.34	6°08'01"
C39	29.89	316.00	14.95	5°25'07"
C40	27.42	284.00	13.72	5°31'58"
C41	38.01	25.00	23.77	87°06'19"
C42	7.29	284.00	3.65	1°28'16"
C43	31.91	316.00	15.97	5°47'06"
C44	28.67	284.00	14.35	5°47'06"
C45	38.01	25.00	23.77	87°06'36"
C46	30.51	316.00	15.27	5°31'58"
C47	26.86	284.00	13.44	5°25'07"
C48	38.87	25.00	24.60	89°05'02"
C49	39.35	25.00	25.08	90°10'43"
C50	11.99	20.00	6.18	34°21'09"
C51	178.60	66.00	298.28	155°02'48"
C52	11.99	20.00	6.18	34°21'09"
C53	39.27	25.00	25.00	90°00'00"
C54	39.31	25.00	25.04	90°00'52"
C55	26.75	25.00	14.82	61°18'52"
C56	39.23	25.00	24.96	89°55'00"
C57	39.27	25.00	25.00	90°00'00"
C58	11.99	20.00	6.18	34°21'09"
C59	173.80	66.00	254.07	150°52'35"
C60	11.99	20.00	6.18	34°21'09"
C61	36.28	25.00	22.15	83°05'40"
C62	36.73	25.00	22.58	84°10'14"
C63	85.83	284.00	43.25	17°18'59"
C64	39.27	25.00	25.00	90°00'00"
C65	45.21	30.00	28.14	86°20'30"
C66	43.02	30.00	26.16	82°10'16"
C67	32.11	316.00	16.07	5°49'22"
C68	28.87	316.00	14.45	5°14'07"
C69	17.99	284.00	9.00	3°37'48"
C70	70.32	284.00	35.34	14°11'14"
C71	55.69	284.00	27.94	11°14'09"
C72	36.89	25.00	22.72	84°32'14"
C73	73.75	316.00	37.04	13°22'21"
C74	31.38	284.00	15.71	6°19'51"
C75	36.51	25.00	22.38	83°40'09"
C76	42.03	25.00	23.92	96°19'51"
C77	34.92	316.00	17.48	6°19'51"
C78	66.28	284.00	33.29	13°22'21"
C79	36.28	25.00	22.15	83°05'40"
C80	66.83	316.00	33.54	12°07'01"
C81	15.28	316.00	7.64	2°46'17"
C82	17.06	316.00	8.53	3°05'36"
C83	32.42	284.00	16.23	6°32'26"
C84	01.44	284.00	0.72	0°14'23"
C85	34.70	30.00	19.59	86°16'49"
C86	106.38	284.00	53.82	21°27'39"
C87	70.96	316.00	35.63	12°51'55"
C88	1.92	316.00	0.96	0°20'54"
C89	119.46	316.00	60.45	21°39'38"
C90	30.29	300.00	15.16	5°47'06"
C91	15.16	300.00	7.58	2°53'41"
C92	15.13	300.00	7.57	2°53'41"
C93	28.97	300.00	14.50	5°31'58"
C94	28.37	300.00	14.20	5°25'07"
C95	17.82	300.00	8.91	3°24'10"
C96	4.80	300.00	2.40	0°54'58"
C97	90.67	300.00	45.68	17°18'59"
C98	30.52	300.00	15.27	5°49'46"
C99	94.06	300.00	47.42	17°57'50"
C100	152.12	300.00	77.74	29°33'13"
C101	28.60	300.00	14.31	5°27'46"
C102	99.60	300.00	50.26	19°01'21"
C103	30.71	300.00	15.37	5°51'52"
C104	35.76	300.00	17.90	6°49'49"
C105	136.56	300.00	69.48	26°04'50"
C106	69.19	300.00	34.75	13°12'49"
C107	69.19	300.00	34.75	13°12'49"
C108	45.87	300.00	22.98	8°45'38"
C109	12.72	300.00	6.36	2°25'47"
C110	33.15	300.00	16.59	6°19'51"
C111	33.15	300.00	16.59	6°19'51"
C112	70.02	300.00	35.17	13°22'21"
C113	22.90	284.00	11.46	4°37'12"
C114	24.26	284.00	12.14	4°33'43"
C115	41.23	284.00	20.65	8°19'05"
C116	21.38	284.00	10.70	4°18'50"
C117	16.70	316.00	8.35	3°01'42"

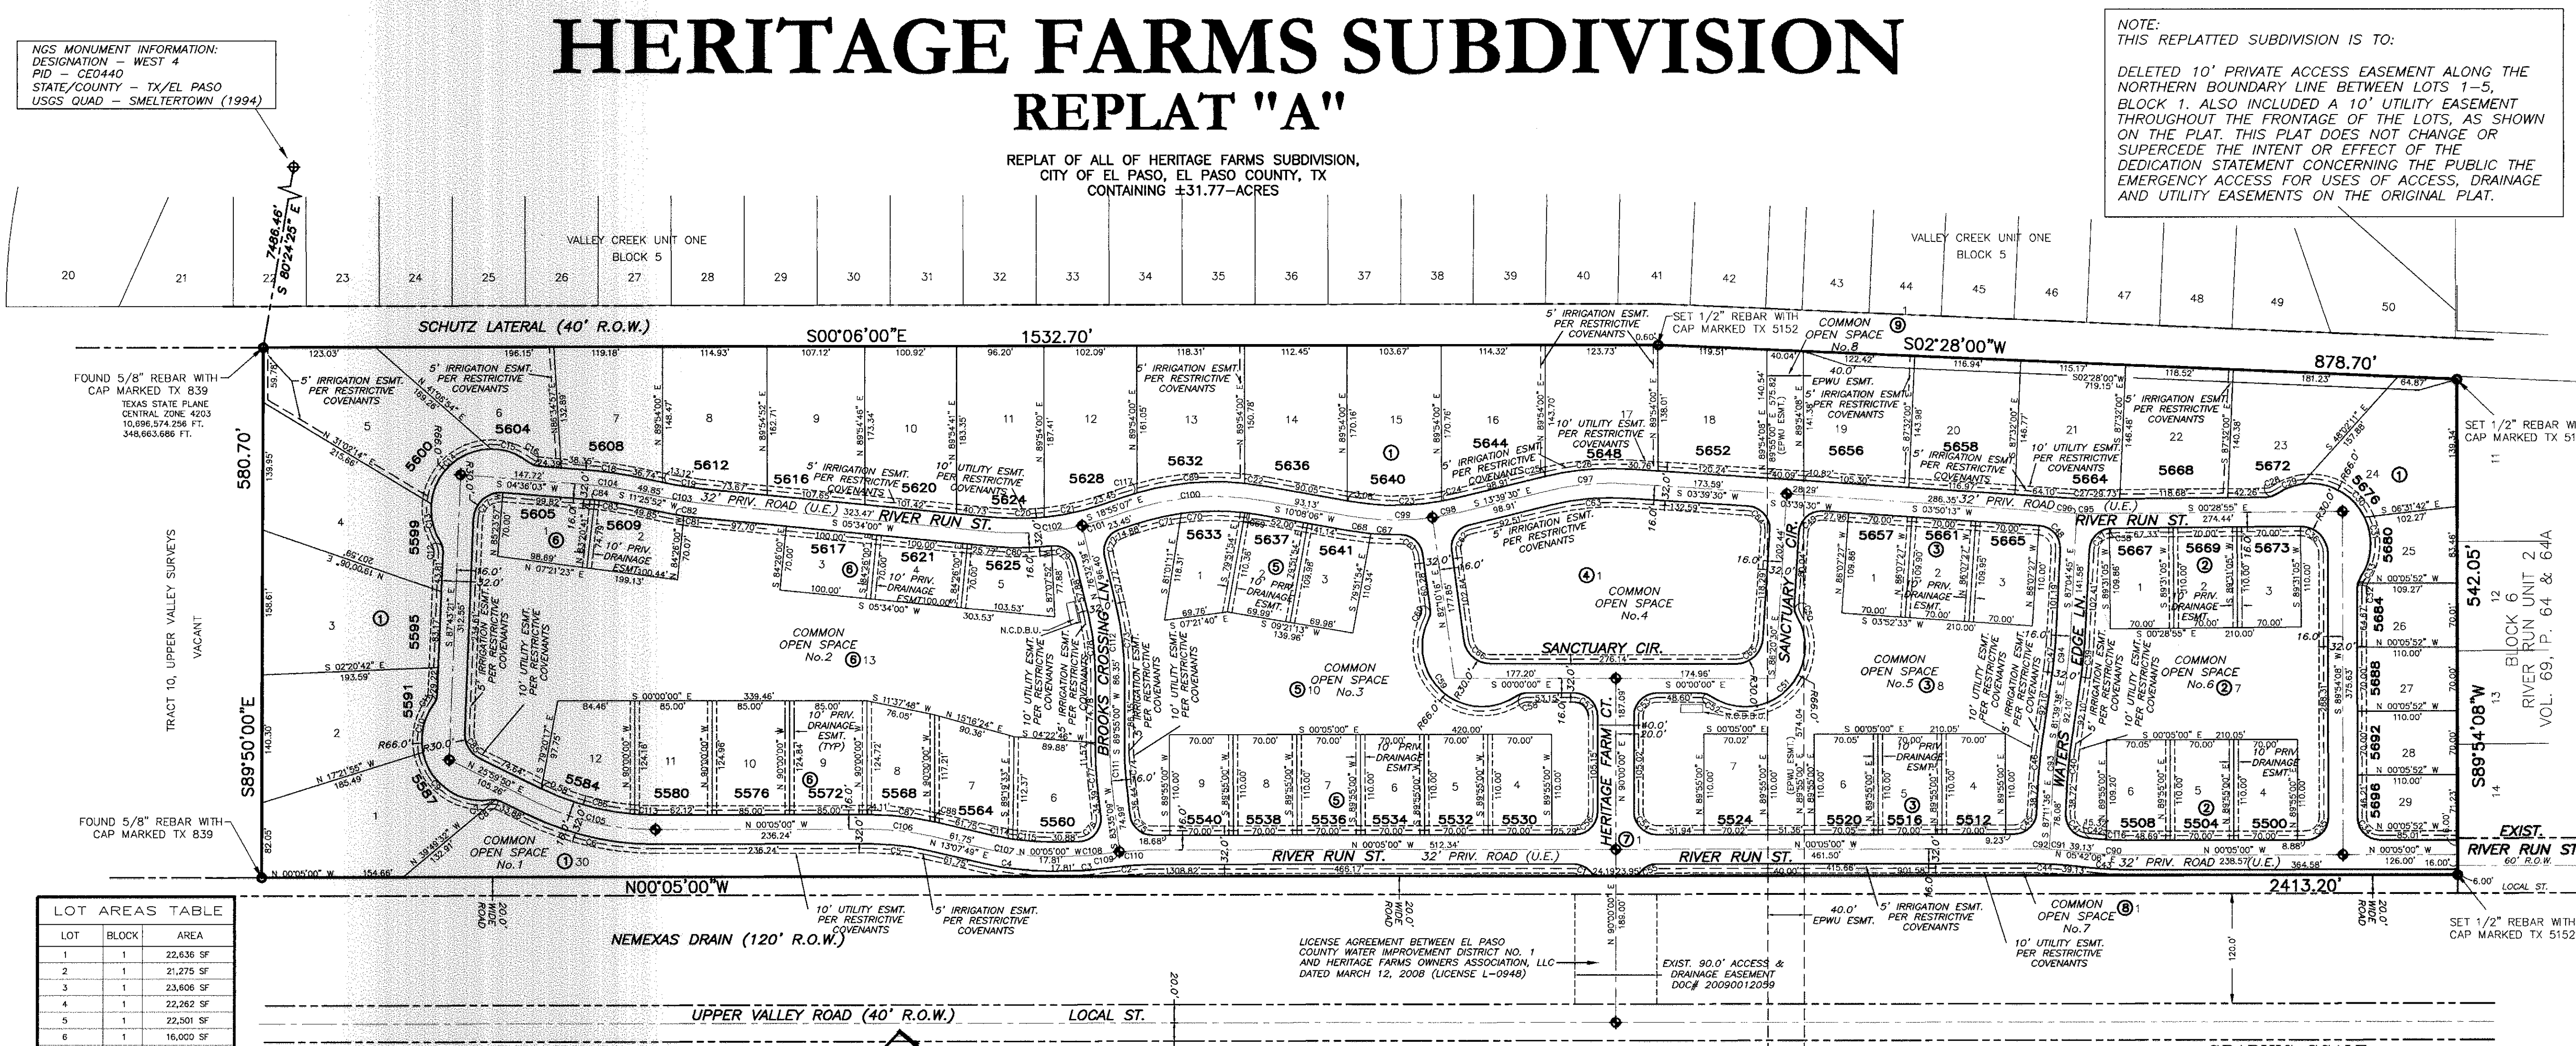

LOT AREAS TABLE

LOT	BLOCK	AREA
1	1	22,636 SF
2	1	21,275 SF
3	1	23,606 SF
4	1	22,282 SF
5	1	22,501 SF
6	1	16,000 SF
7	1	16,000 SF
8	1	16,000 SF
9	1	16,000 SF
10	1	16,000 SF
11	1	16,000 SF
12	1	16,000 SF
13	1	16,000 SF
14	1	16,000 SF
15	1	16,000 SF
16	1	16,000 SF
17	1	17,000 SF
18	1	16,715 SF
19	1	17,000 SF
20	1	17,000 SF
21	1	17,000 SF
22	1	17,000 SF
23	1	17,000 SF
24	1	17,407 SF
25	1	7,700 SF
26	1	7,700 SF
27	1	7,700 SF
28	1	7,700 SF
29	1	7,699 SF
30	1	7,700 SF
31	2	7,700 SF
32	2	7,700 SF
33	2	7,700 SF
34	2	7,700 SF
35	2	7,700 SF
36	2	7,700 SF
37	2	7,700 SF
38	2	7,700 SF
39	2	7,700 SF
40	2	7,700 SF
41	2	7,700 SF
42	2	7,700 SF
43	2	7,700 SF
44	2	7,700 SF
45	2	7,700 SF
46	2	7,700 SF
47	2	7,700 SF
48	2	7,700 SF
49	2	7,700 SF
50	2	7,700 SF

COMMON OPEN SPACE AREAS TABLE

COMMON OPEN SPACE	LOT	BLOCK	AREA ft2
COMMON OPEN SPACE No.1	30	1	33,482
COMMON OPEN SPACE No.2	13	6	110,118
COMMON OPEN SPACE No.3	10	5	73,356
COMMON OPEN SPACE No.4	1	4	57,853
COMMON OPEN SPACE No.5	8	3	68,229
COMMON OPEN SPACE No.6	7	2	47,223
COMMON OPEN SPACE No.7	1	8	6,734
COMMON OPEN SPACE No.8	1	9	5,638
ACCESS, UTILITY & DRAINAGE ESMT.	1	7	221,727

DEDICATION
 SOCIETA INTELLIGENTE, LP
 8201 LOCKHEED, SUITE 235
 EL PASO, TX 79925
 OWNER OF THIS LAND HEREBY PRESENT THIS PLAT AND DEDICATE
 TO THE USE OF THE PUBLIC THE EMERGENCY ACCESS FOR USES OF ACCESS, DRAINAGE AND
 UTILITY EASEMENTS AS HEREON LAID DOWN AND DESIGNATED, OVERHANG OF SERVICE WIRES
 FOR POLE TYPE UTILITIES, AND BURIED SERVICE WIRES, CONDUITS AND PIPES FOR
 UNDERGROUND UTILITIES AND THE RIGHT TO INGRESS AND EGRESS FOR SERVICE AND
 CONSTRUCTION AND THE RIGHT TO TRIM INTERFERING TREES AND SHRUBS.

CITY PLAN COMMISSION
 THIS SUBDIVISION IS HEREBY APPROVED AS TO PLATTING AND AS TO THE CONDITIONS OF THE
 DEDICATION IN ACCORDANCE WITH CHAPTER 212 OF THE LOCAL
 GOVERNMENT CODE OF TEXAS THIS 24 DAY OF September, 2009.

EXECUTIVE SECRETARY *Philip Elmer*
CHAIRPERSON *Thelma*
APPROVED FOR FILING THIS 24 **DAY OF** September, 2009
FILED AND RECORDED IN THE OFFICE OF THE COUNTY CLERK OF EL PASO COUNTY, TEXAS
THIS 11 **DAY OF** October, 2009, IN FILE NO. 20090071225

ACKNOWLEDGMENT
 BEFORE ME, THE UNDERSIGNED NOTARY PUBLIC, ON THIS DAY PERSONALLY APPEARED MS.
 KRISTI EDDINGS, PROVED TO ME THROUGH HIS TEXAS DEPARTMENT OF PUBLIC SAFETY DRIVER
 LICENSE TO BE THE PERSON WHOSE NAME IS SUBSCRIBED TO THE FOREGOING INSTRUMENT, WHO,
 BEING BY ME FIRST DULY SWORN, DECLARED THAT THE STATEMENTS THEREIN ARE TRUE AND
 CORRECT AND ACKNOWLEDGED THAT HE EXECUTED THE SAME FOR THE PURPOSES AND
 CONSIDERATION THEREBY EXPRESSED.

NOTARY PUBLIC *Blanca Sandoval*
MY COMMISSION EXPIRES 3-4-2012
COUNTY CLERK *Debra Brimmer*
BY DEPUTY *Nelson Morales*

FILING
 FILED AND RECORDED IN THE OFFICE OF THE COUNTY CLERK OF EL PASO COUNTY, TEXAS
 THIS 11 DAY OF October, 2009, IN FILE NO. 20090071225

HERITAGE FARMS SUBDIVISION
 RON R. CONDE, TEXAS RPLS NO. 5152
 LAND SURVEYOR:
 RON R. CONDE, RPLS
 CONDE INC.
 1790 LEE TREVINO, SUITE 400
 EL PASO, TX 79936
 (915) 592-0283
 FAX (915) 592-0286

CIVIL ENGINEER:
 JORGE A. GARCIA, PE
 SITEWORK ENGINEERING, LLC
 444 EXECUTIVE CENTER BLVD., SUITE 134
 EL PASO, TEXAS, 79902
 915-351-8033

OWNER:
 KRISTI EDDINGS, MANAGER
 SOCIETA INTELLIGENTE, LP
 8201 LOCKHEED, SUITE 235
 EL PASO, TX 79925
 915-838-8100

NOTARY PUBLIC *Blanca Sandoval*
MY COMMISSION EXPIRES 3-4-2012
COUNTY CLERK *Debra Brimmer*
BY DEPUTY *Nelson Morales*

HERITAGE FARMS SUBDIVISION
 RON R. CONDE, TEXAS RPLS NO. 5152
 LAND SURVEYOR:
 RON R. CONDE, RPLS
 CONDE INC.
 1790 LEE TREVINO, SUITE 400
 EL PASO, TX 79936
 (915) 592-0283
 FAX (915) 592-0286

CIVIL ENGINEER:
 JORGE A. GARCIA, PE
 SITEWORK ENGINEERING, LLC
 444 EXECUTIVE CENTER BLVD., SUITE 134
 EL PASO, TEXAS, 79902
 915-351-8033